





G. FLOOR PLAN

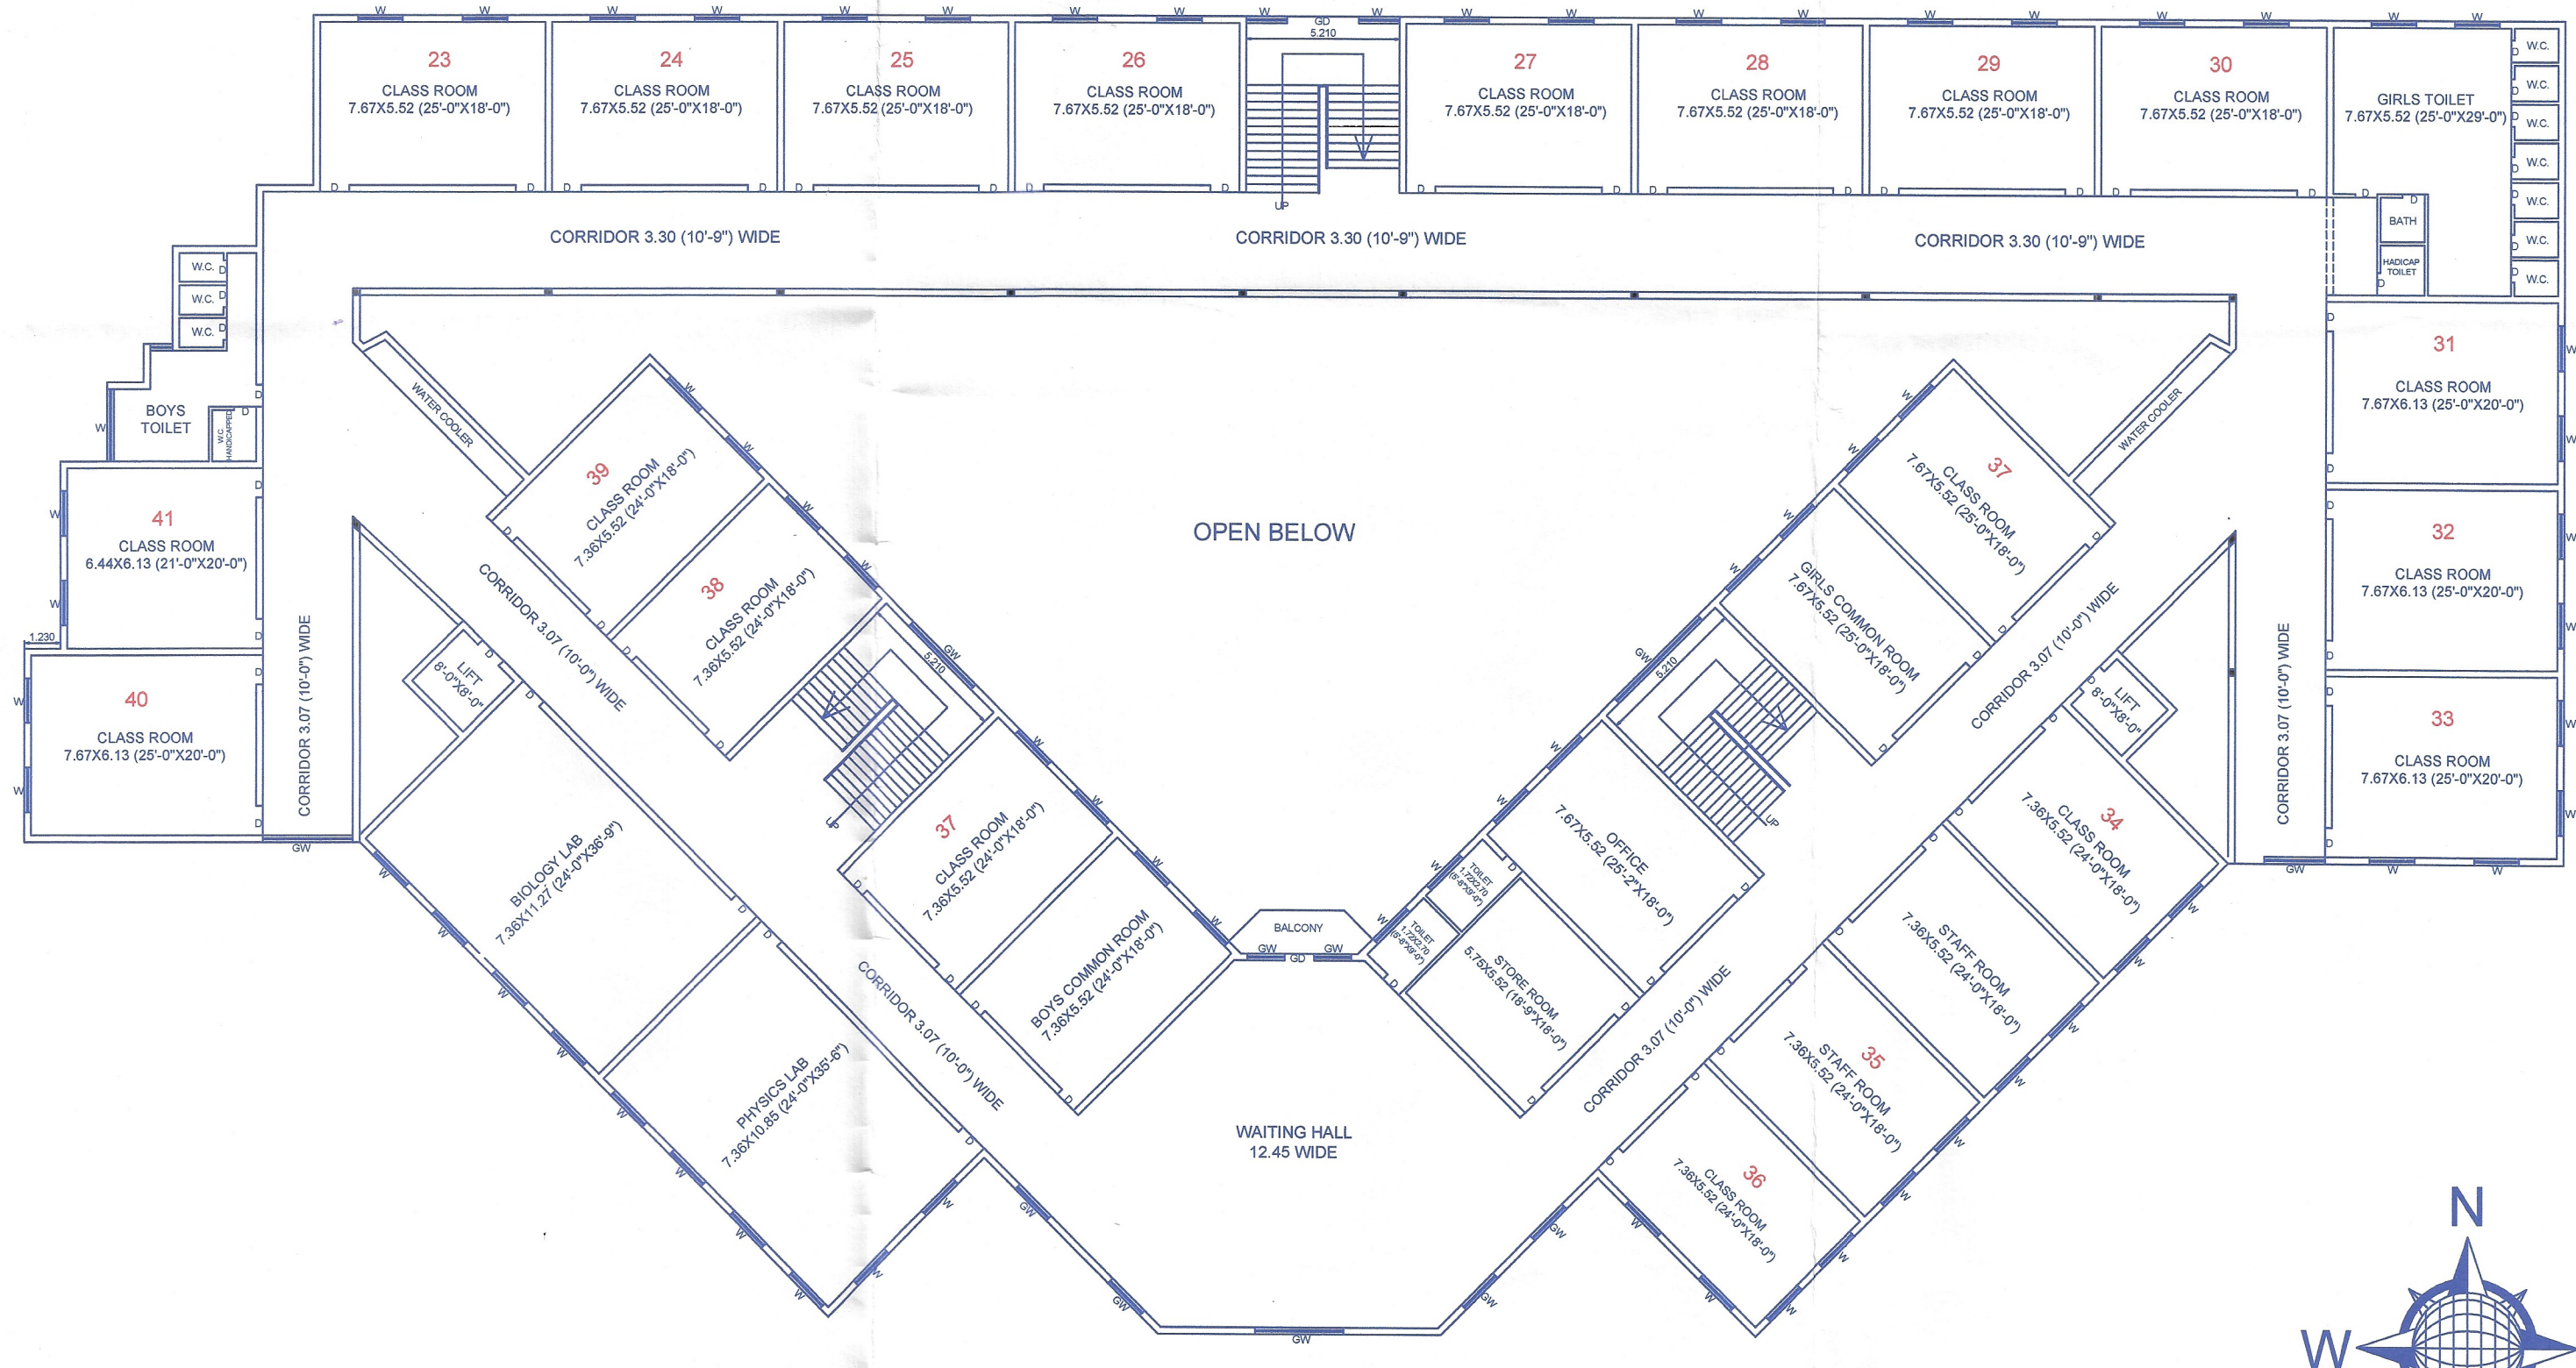

F. FLOOR PLAN

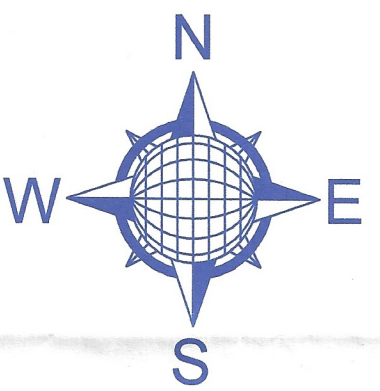

2ND. FLOOR PLAN

<p>DRG. NO. 02/03</p>	<p><b>EXISTING REVISED PLAN OF THE TRIPLE STOREY SCHOOL BUILDING FOR :- GURU TEG BAHADUR SENIOR SECONDARY SCHOOL RUN BY:- DASHMESH EDUCATION AVEM ALPSANKHAYAK CHARITABLE TRUST HANSI SITUATED AT KUNDNAPUR ROAD NEAR SECTOR -6 HANSI DISTT. HISAR (HARYANA)</b></p>	
<p>DATE :- 8-4-2016</p>		
<p>SHEET TITLE :- PLANS</p>		
<p>SCALE :- 1:200</p>	<p>APPLICANT</p>	<p>ARCHITECT</p>
<p>COPY OF SANCTIONED MAP REGD. IN COMPLIANCE OF DULB LETTER NO. DULB/CTP /A3/2017/1054 DT. 22.02.2017 AND ATTACHED BR-III</p>	<p>Dashmesh Edu. &amp; Minority Charitable Trust Guru Nanak Pura, Hansi Chairman</p>	<p>Ar. Sourabh Mehta Regd. No. CA / 2019 / 112609 Mob: 99969-90090 Old Court Road, Hansi</p>